



NEW CONSTRUCTION OR RE-ROOF/TEAR OFF
PROJECTS WITH SECURSHIELD HD, SECUROCK,
DENS-DECK, RECOVERY BOARD OR ANY
VERSICO APPROVED INSULATION MIN 1-1/2"
(38mm) THICK

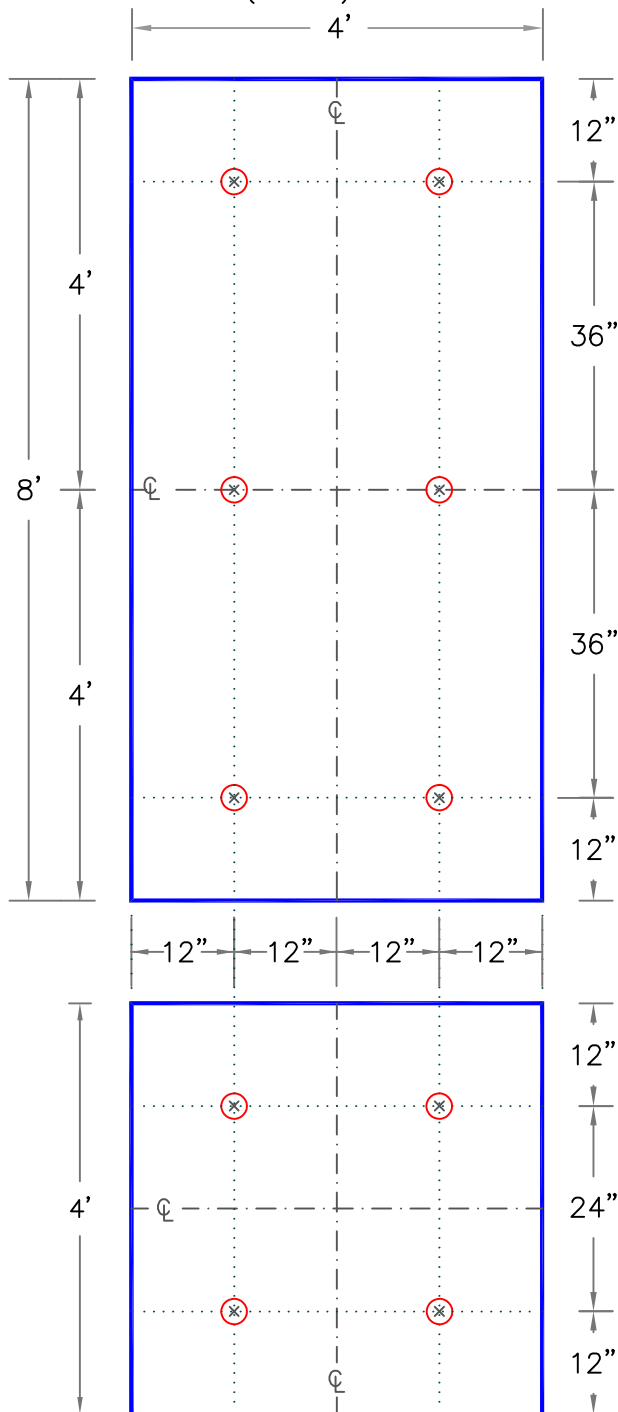

RE-ROOF/NO TEAR OFF PROJECTS WITH
POLYISOCYANURATE LESS THAN 1-1/2"
(38mm) THICK

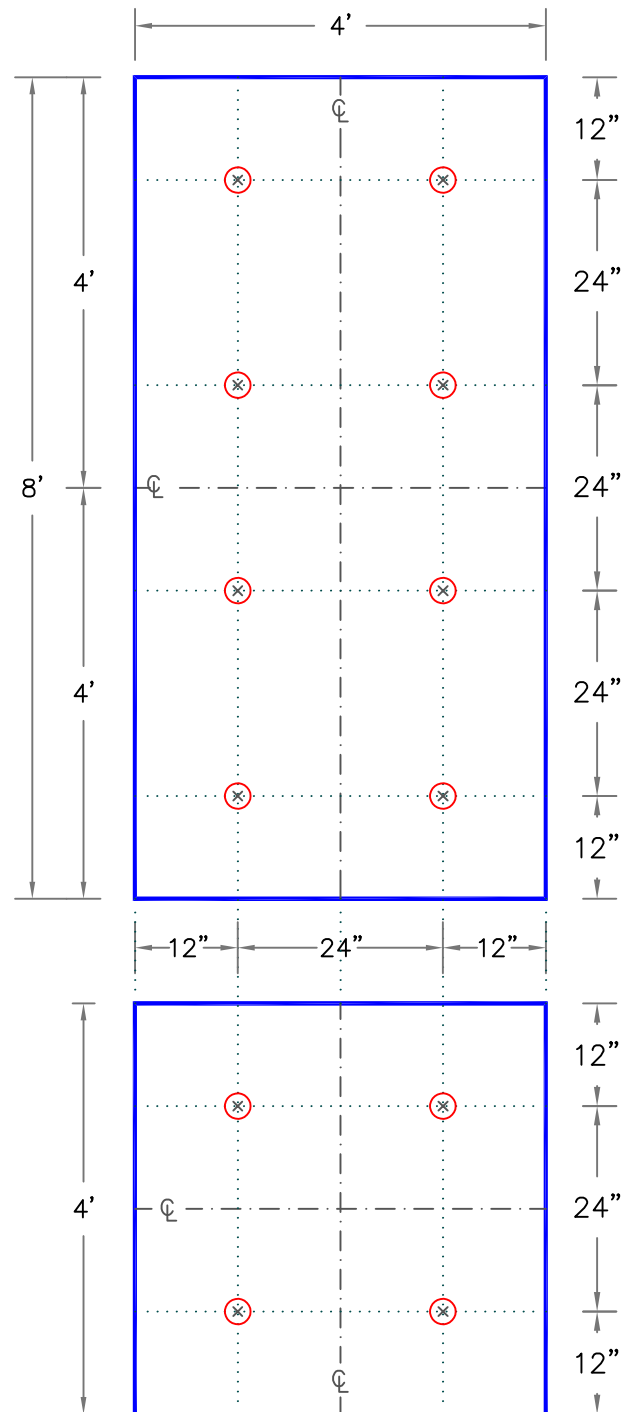


NOTES:

1. FOR CRITERIA ON INSULATION FASTENERS AND PLATES, REFER TO VERSICO SPECIFICATIONS.
2. 25 AND 30-YEAR WARRANTY PROJECTS REQUIRE COMPLETE TEAR OFF.

FEET TO MILLIMETERS		INCHES TO MILLIMETERS																	
4'	8'	inch	1/4"	1/2"	3/4"	1"	1.5"	2"	2.5"	3"	4"	5"	6"	7"	8"	9"	10"	11"	12"
1219	2438	mm	6	13	19	25	38	51	63	76	102	127	152	178	203	229	254	279	305



INSULATION/COVER BOARD ATTACHMENT FOR PROJECTS EXCEEDING 15-YEAR WARRANTIES

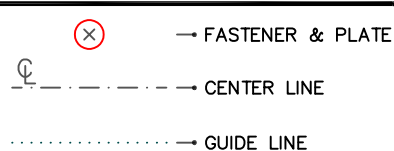

MECHANICALLY
ATTACHED SYSTEM

MA-27.2